


RAINSCREEN MEMBRANE SYSTEM
(SUPPLIED BY OTHERS)

1/2" EXTERIOR GRADE SHEATHING

WALL STUDS (WOOD OR STEEL)

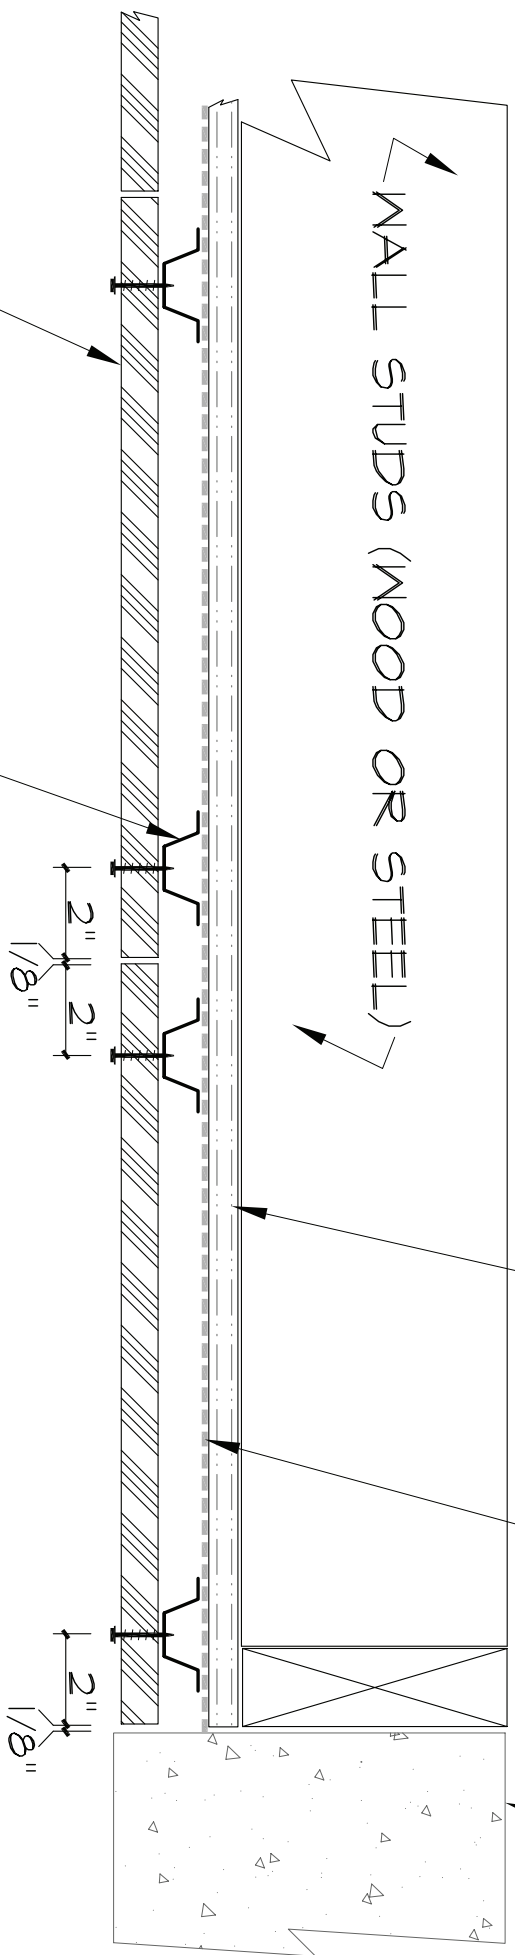

CONCRETE WALL

GEOBOARD PANEL (12 MM MINIMUM)

7/8" GALVANIZED STEEL HAT CHANNEL

PLAN VIEW TYPICAL WALL SECTION

Ameriform LLC
162 Cook Lane
Marlborough, MA 01752
Ph: (508) 485-9812 Fx: (508) 251-3084
www.ameriformllc.com

GEOBOARD RAIN-SCREEN DETAILS

